
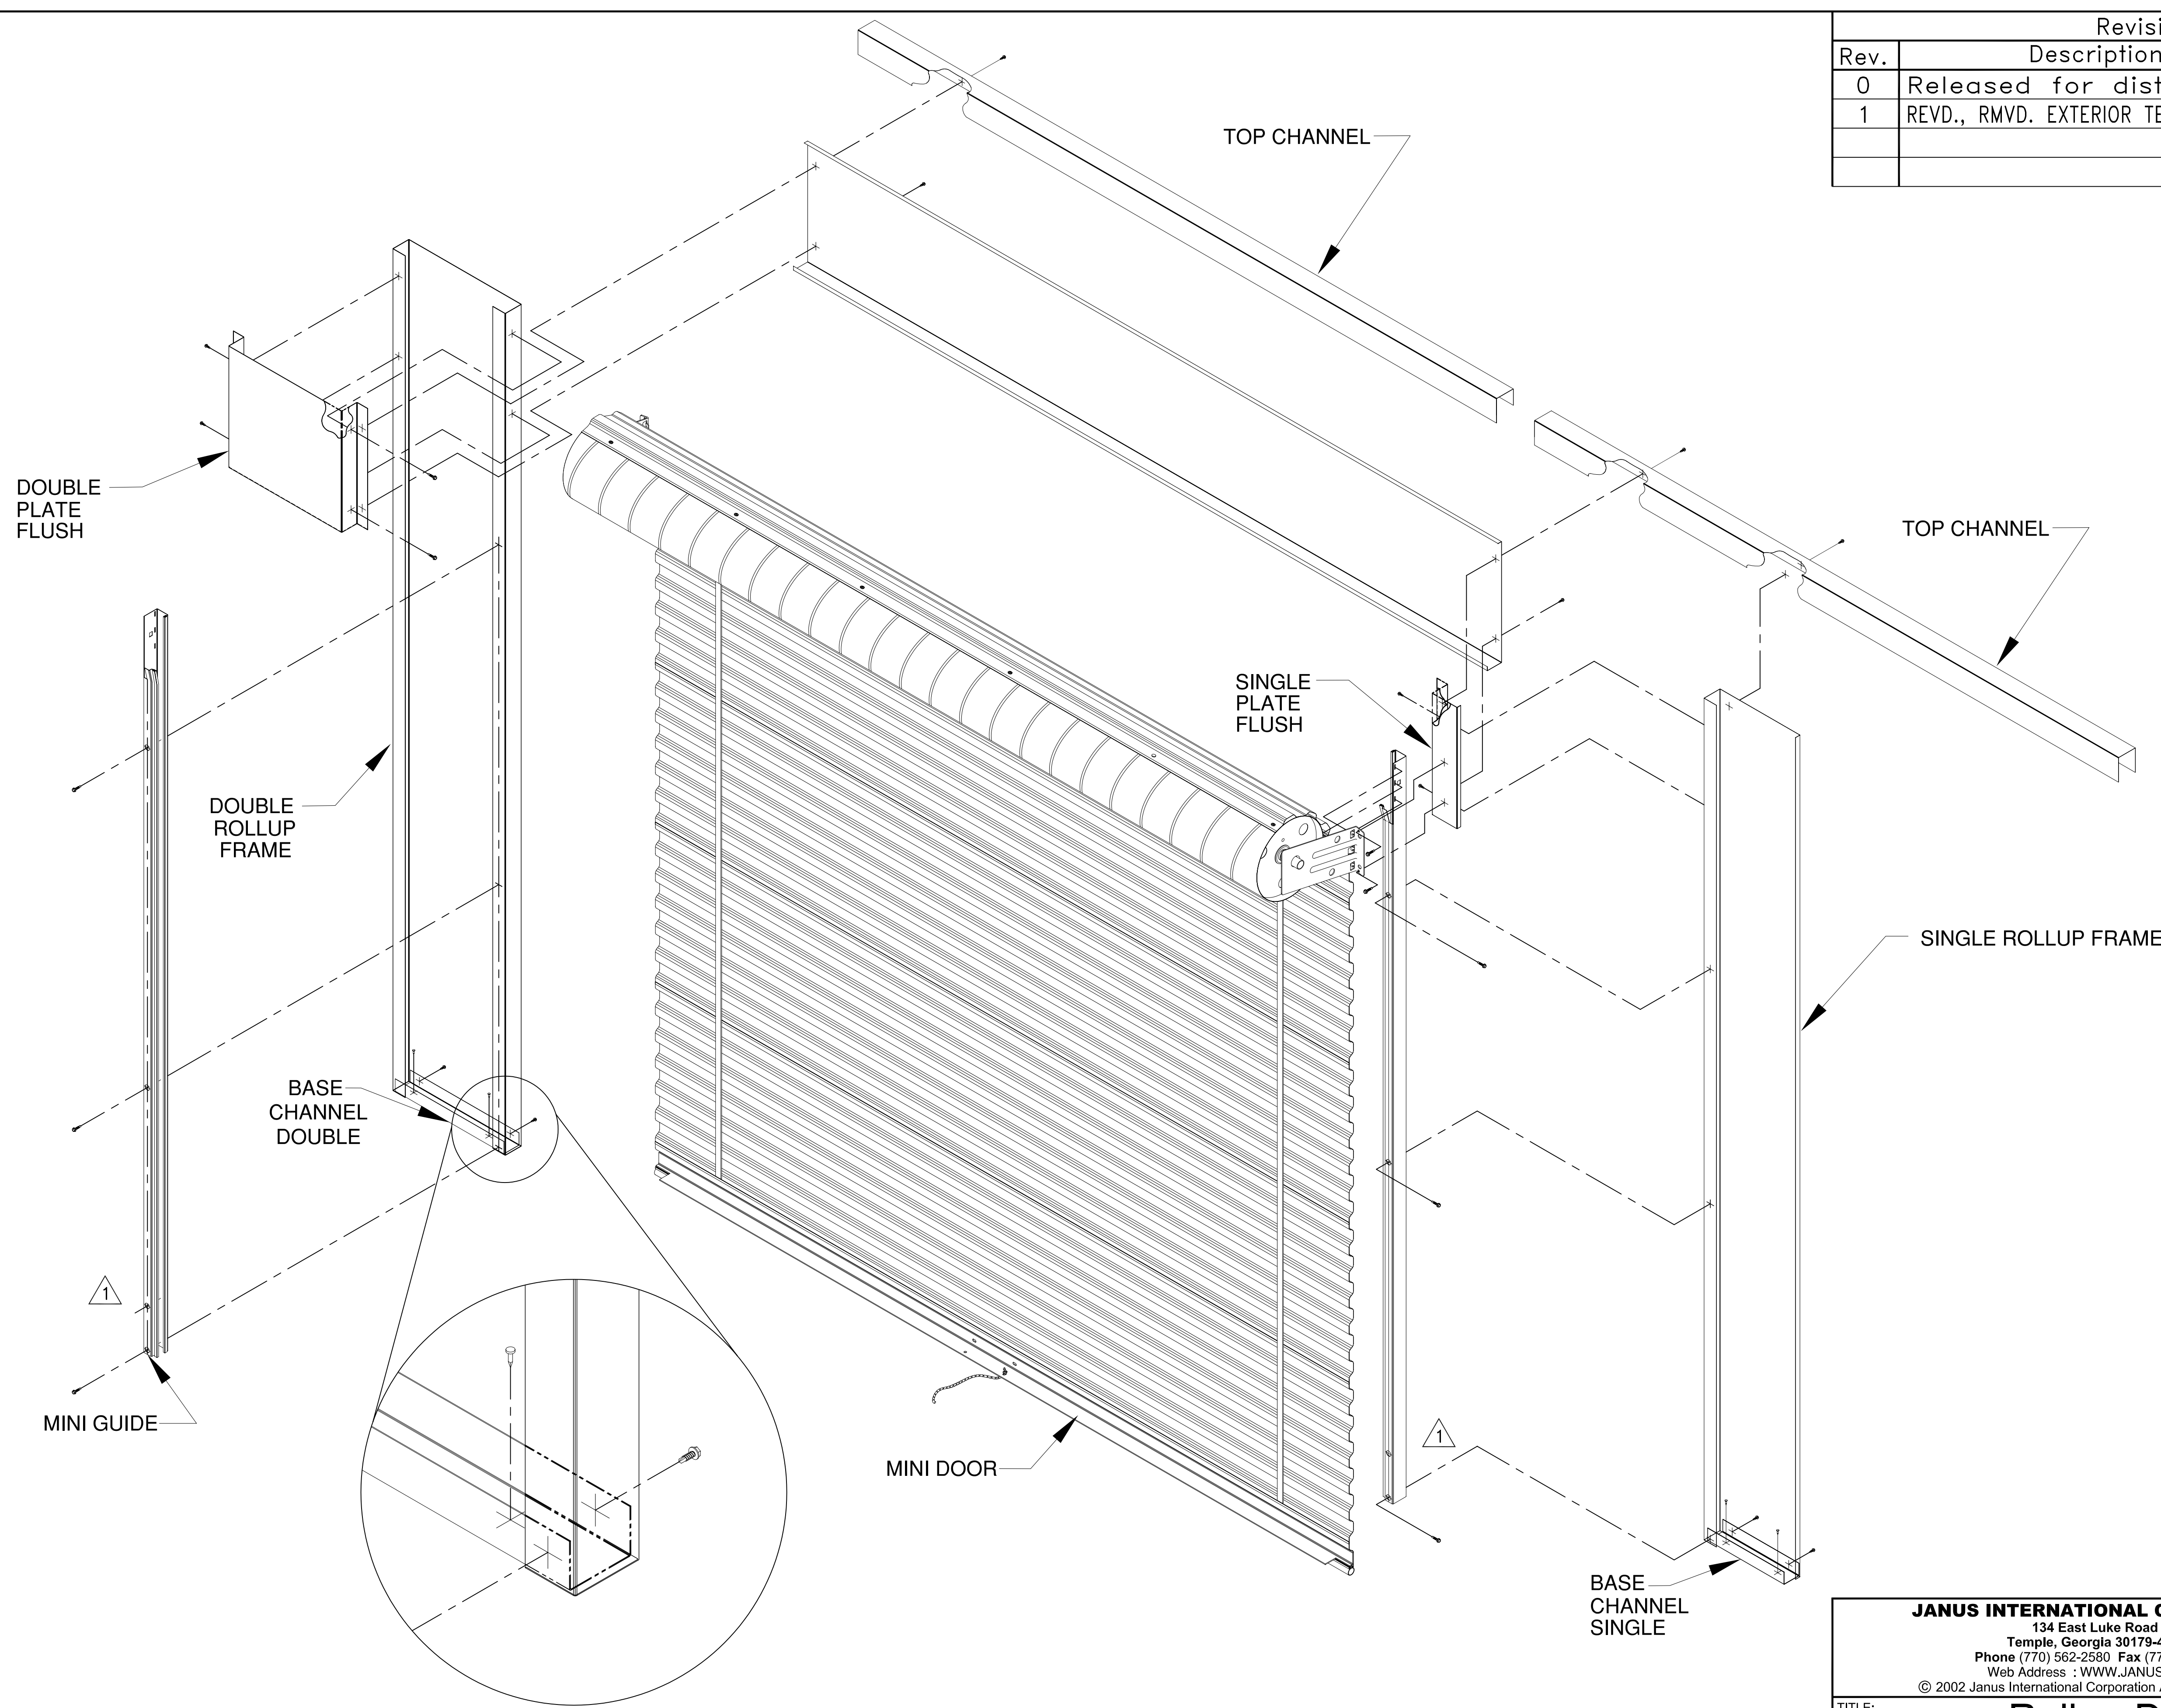


Revisions			
Rev.	Description	Date	APRVD.
0	Released for distribution.	7/15/03	B.B.
1	REVD., RMVD. EXTERIOR TEKS SCREWS.	1/13/04	M.H.

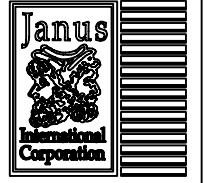

Rollup Door/Flush Frame Unit

JANUS INTERNATIONAL CORPORATION 134 East Luke Road Temple, Georgia 30179-4435 Phone (770) 562-2580 Fax (770) 562-2264 Web Address : WWW.JANUSINTL.COM © 2002 Janus International Corporation All Rights Reserved			
TITLE: Rollup Door with a Flush Frame Illustration			
DESIGNED:	Bert Brown	DATE:	July 14, 2003
DRAWN:	Jeff Davis	DATE:	July 14, 2003
CHECKED:	Morgan Hodges	DATE:	July 15, 2003
APPROVED:	Bert Brown	DATE:	July 15, 2003
SIZE:	DRAWING NUMBER:	REV:	
A	-900-005-0002	1	
SCALE:	1:?	SHEET:	1 OF 1