


Revisions			
Rev.	Description	Date	APRVD.
0	Released for distribution.	11/24/03	L.C.

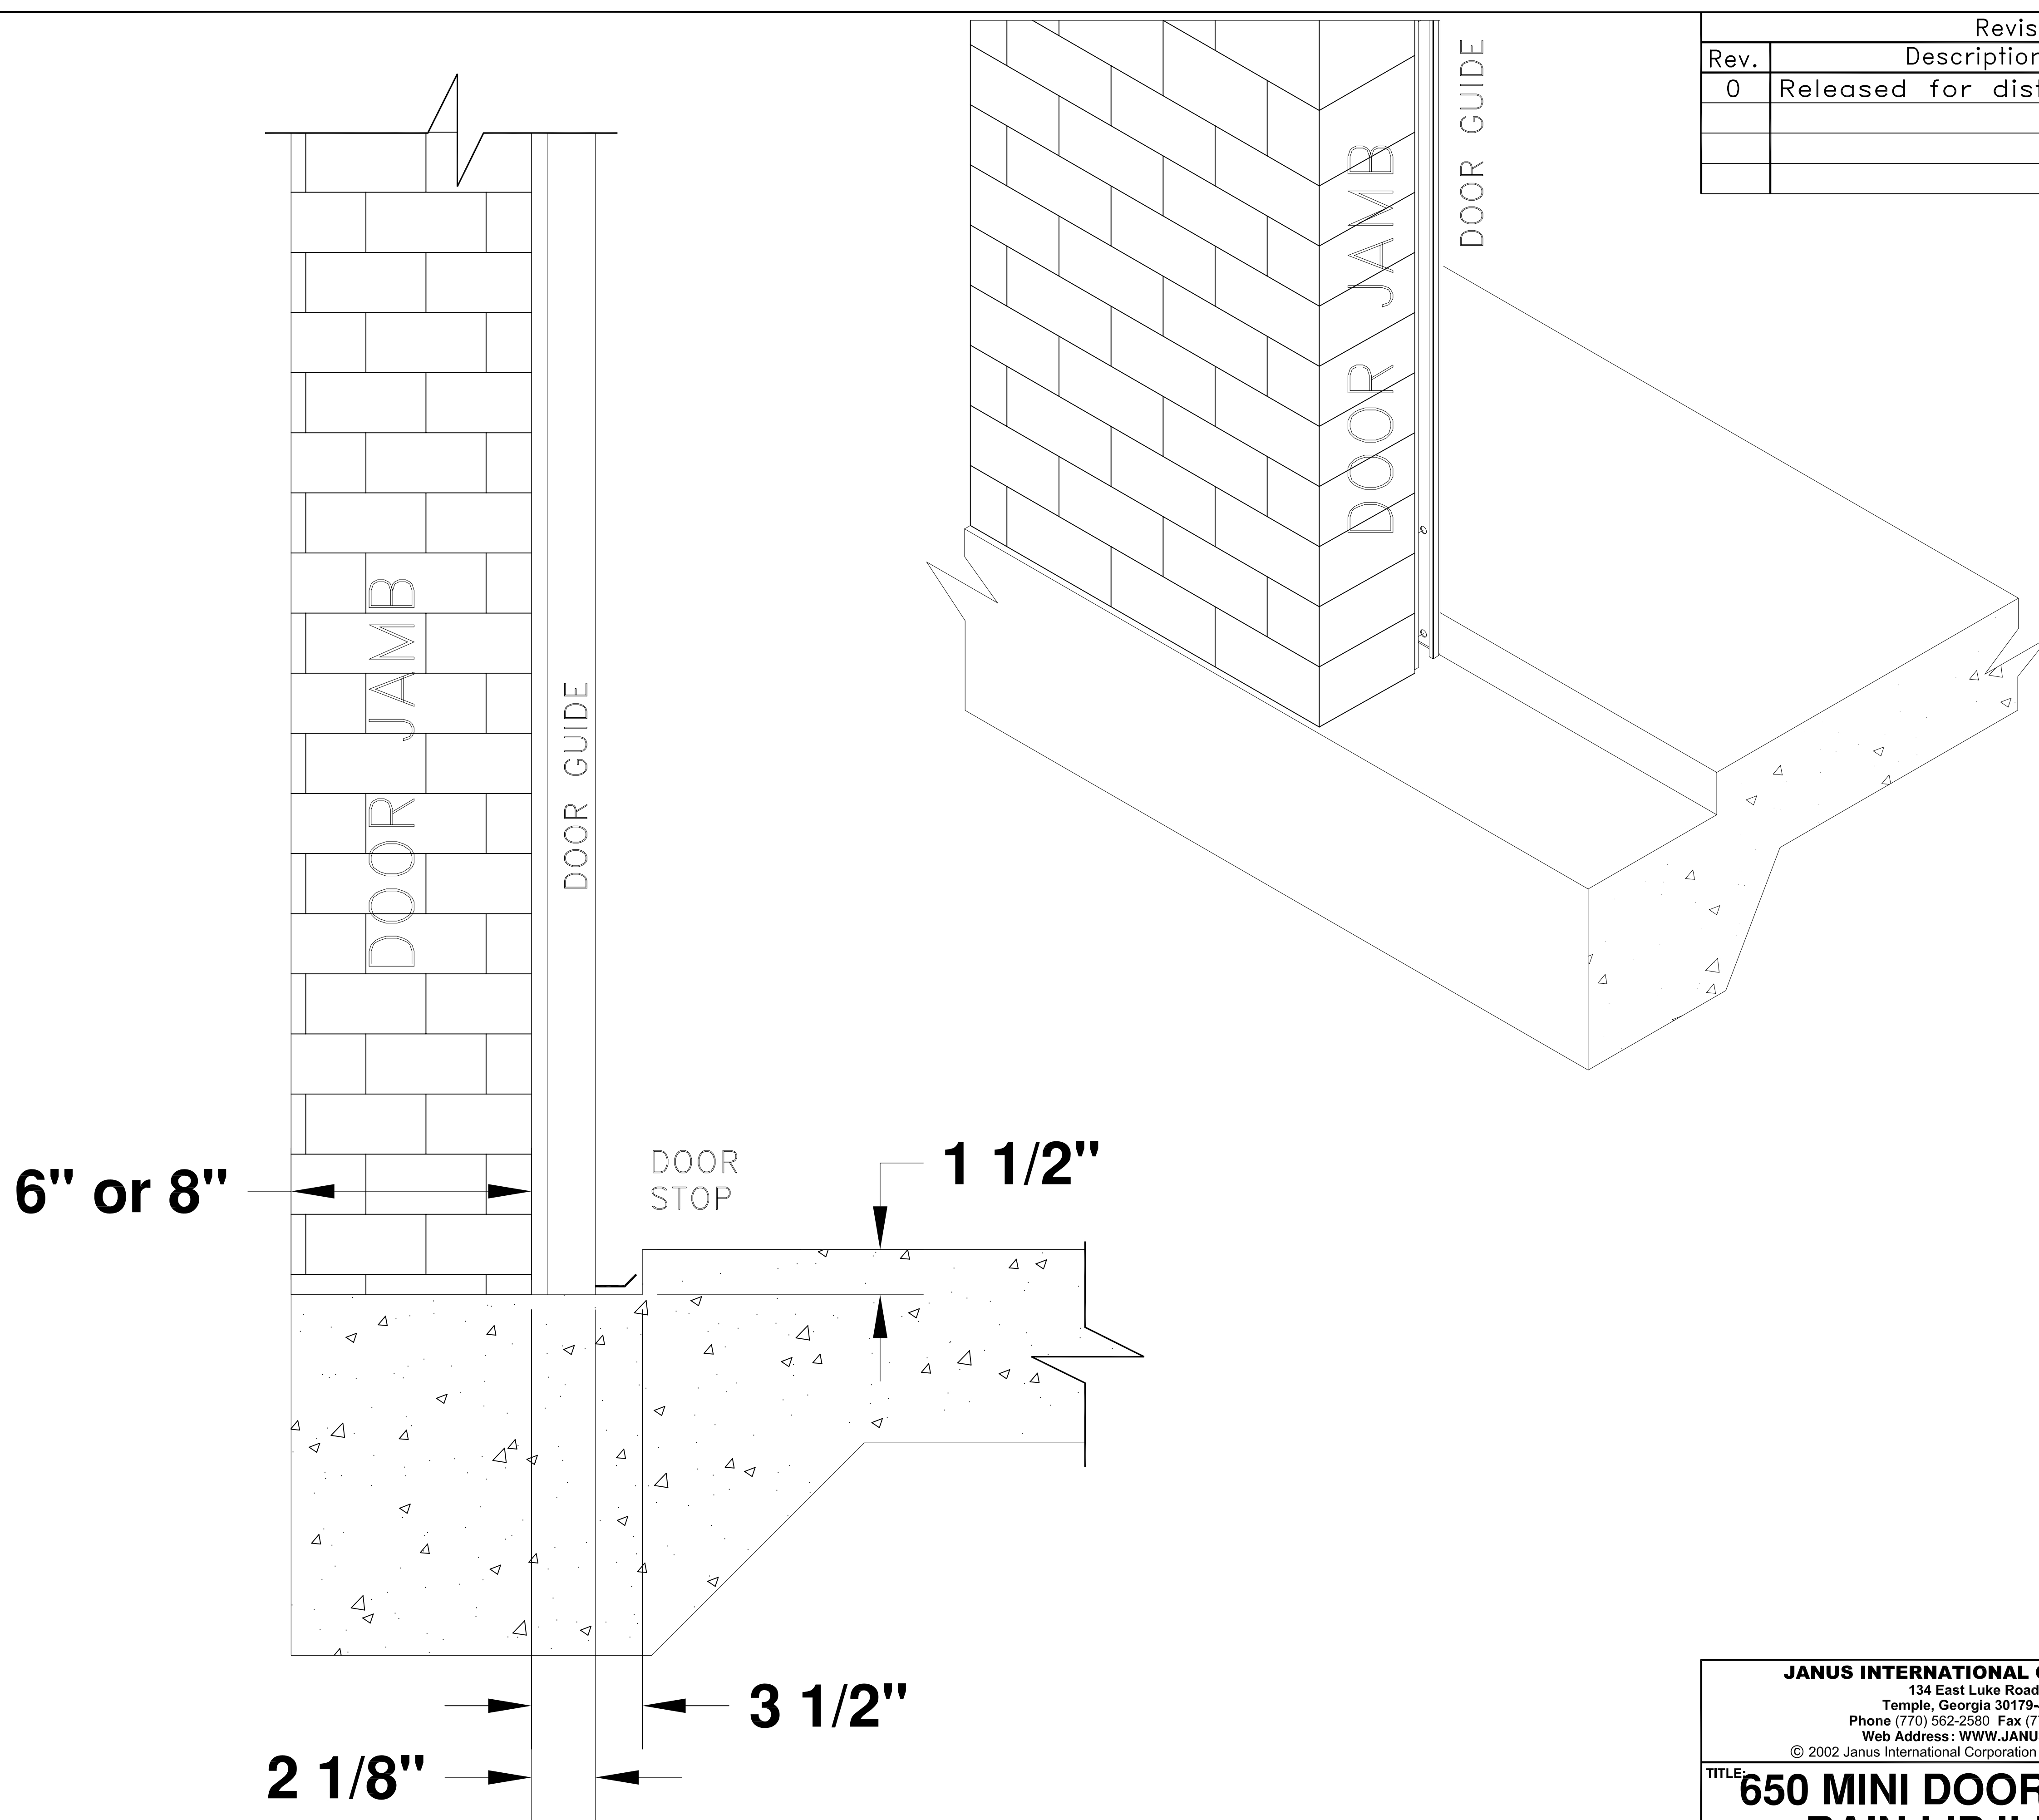

650 Mini Door Rain Lip Formation

JANUS INTERNATIONAL CORPORATION 134 East Luke Road Temple, Georgia 30179-4435 Phone (770) 562-2580 Fax (770) 562-2264 Web Address: WWW.JANUSINTL.COM <small>© 2002 Janus International Corporation All Rights Reserved</small>			
TITLE: 650 MINI DOOR ROLLUP DOOR RAIN LIP ILLUSTRATION			
DESIGNED:	Bert Brown	DATE:	Nov 24, 2003
DRAWN:	Jeff Davis	DATE:	Nov 24, 2003
CHECKED:	Larry Champagne	DATE:	Nov 24, 2003
APPROVED:	Bert Brown	DATE:	Nov 24, 2003
SIZE:	A	DRAWING NUMBER:	-900-005-0023
SCALE:	1:?	SHEET:	1 OF: 1
REV:	0		